




Z:\ProjectMaster\07134-Sembler-Canton, GA-Canton Marketplaces\Drawings\CDs\Shops\Shops H.A-5.4.dwg Jan 04, 2008 - 3:54pm

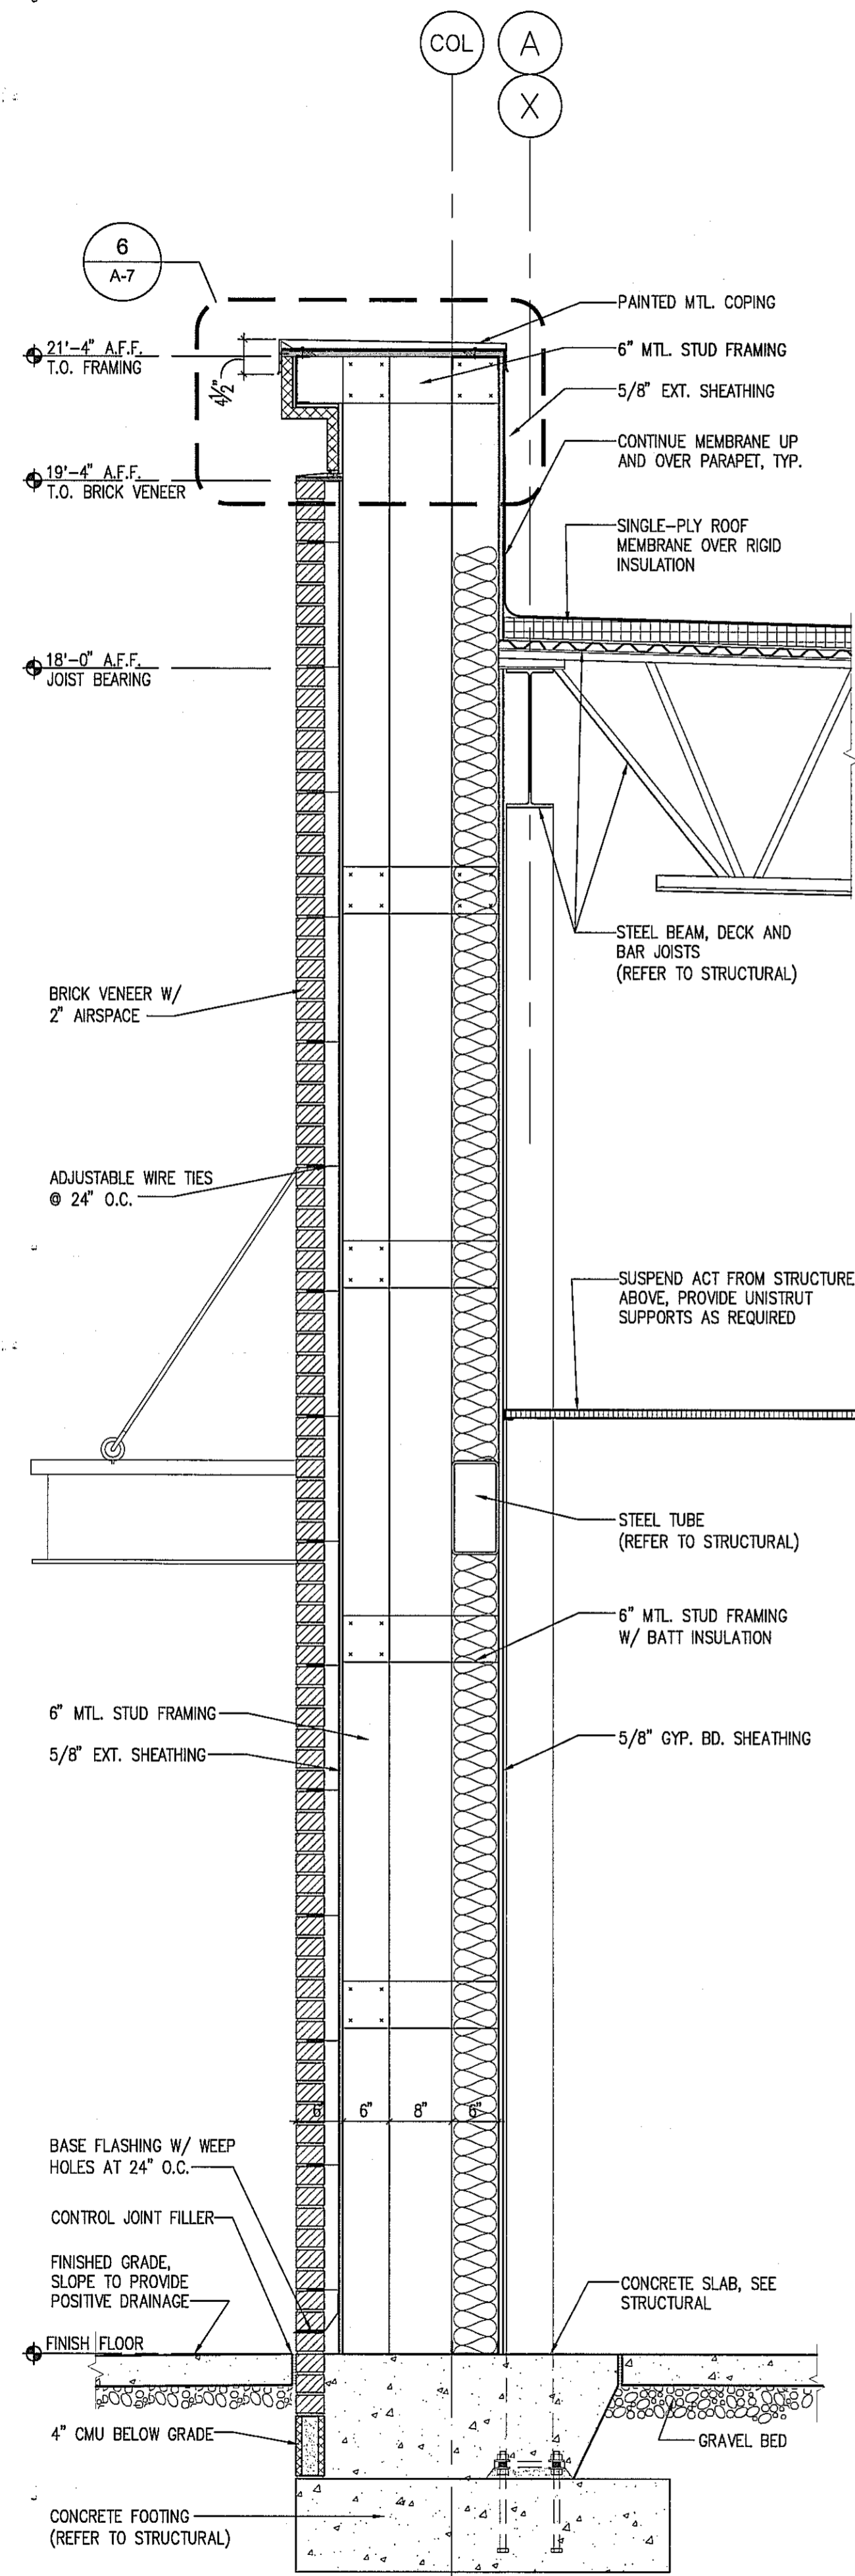


4 WALL SECTION @ FRONT  
SCALE: 3/4" = 1'-0"

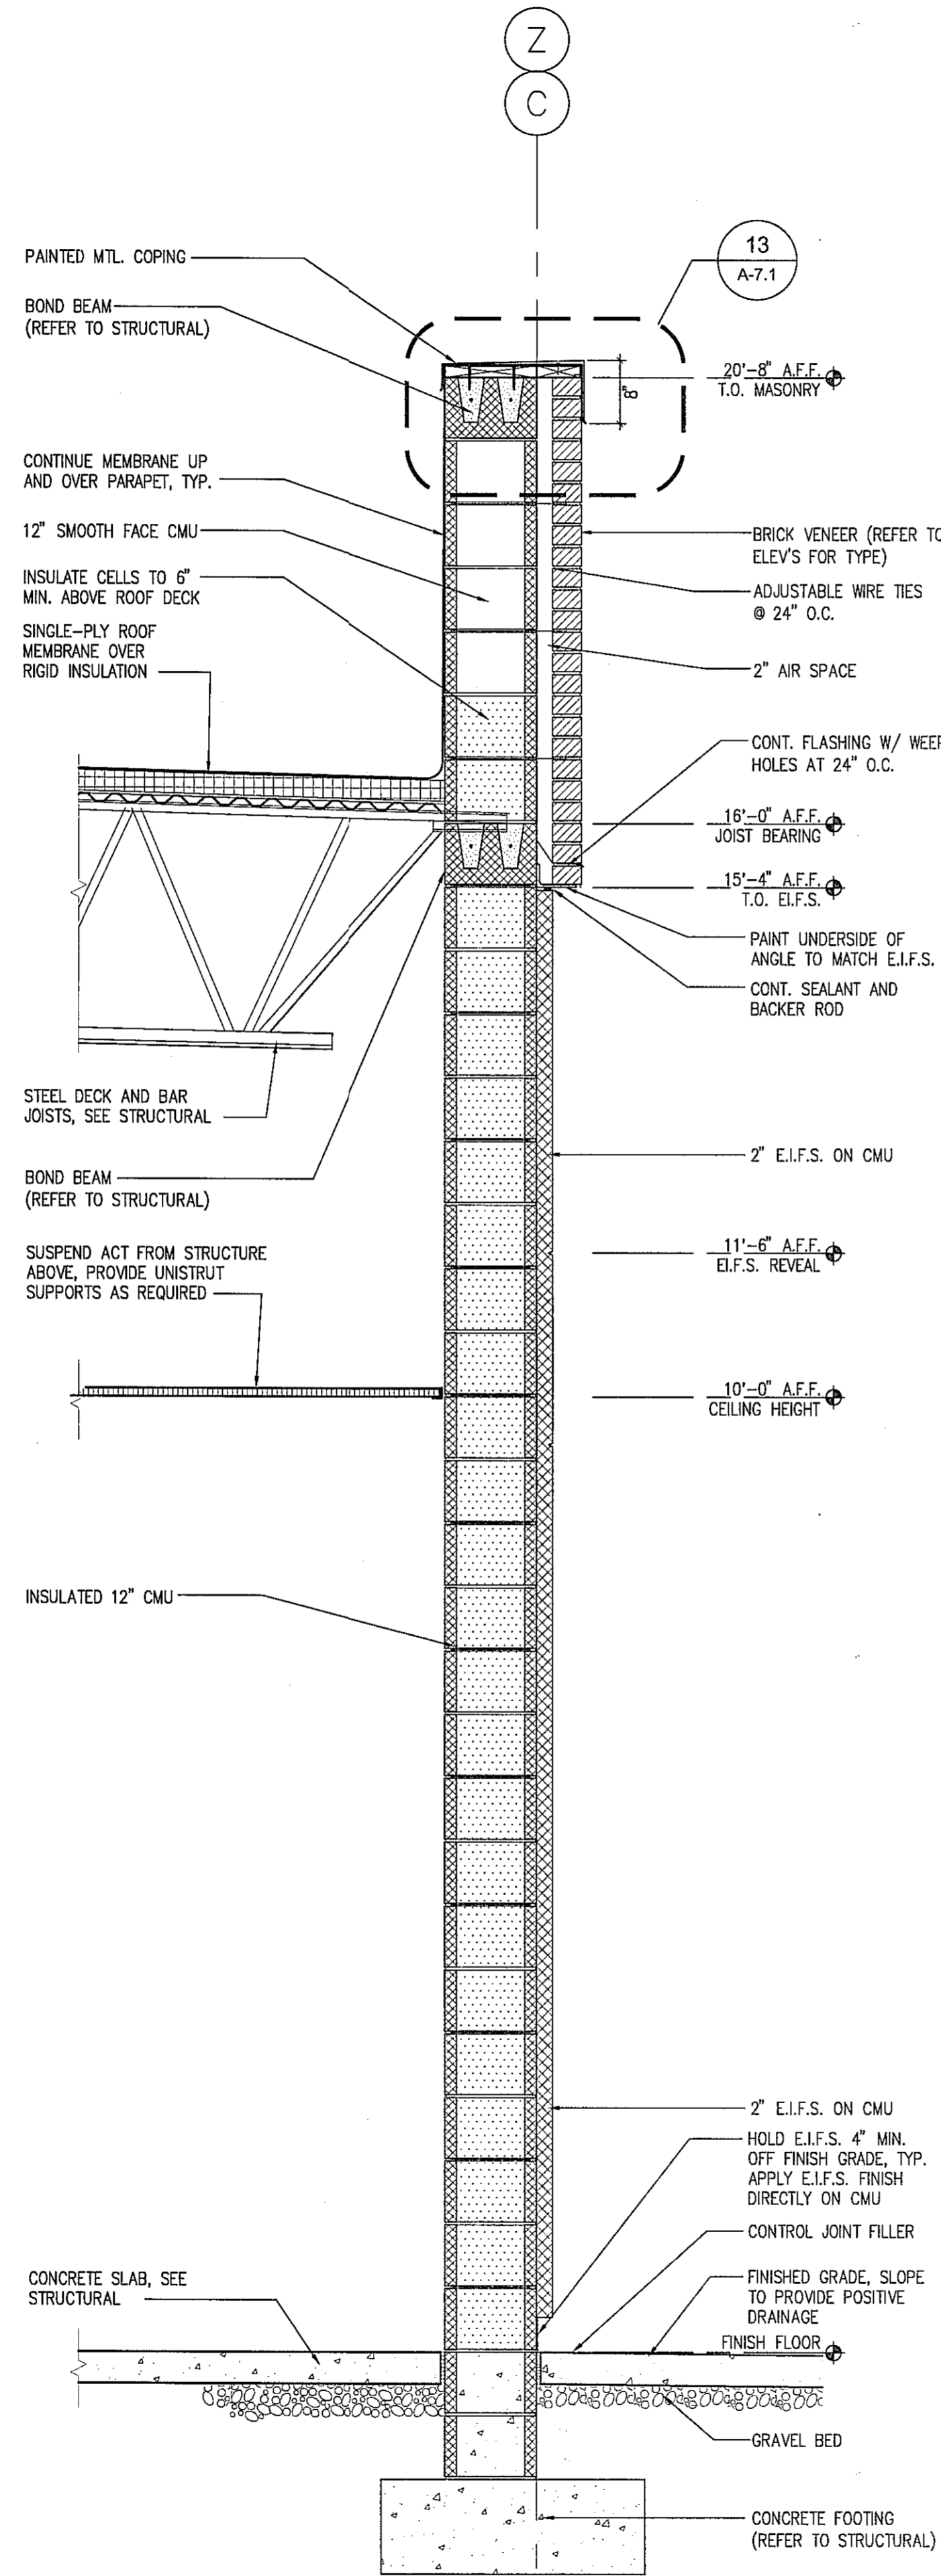

3 WALL SECTION @ REAR  
SCALE: 3/4" = 1'-0"

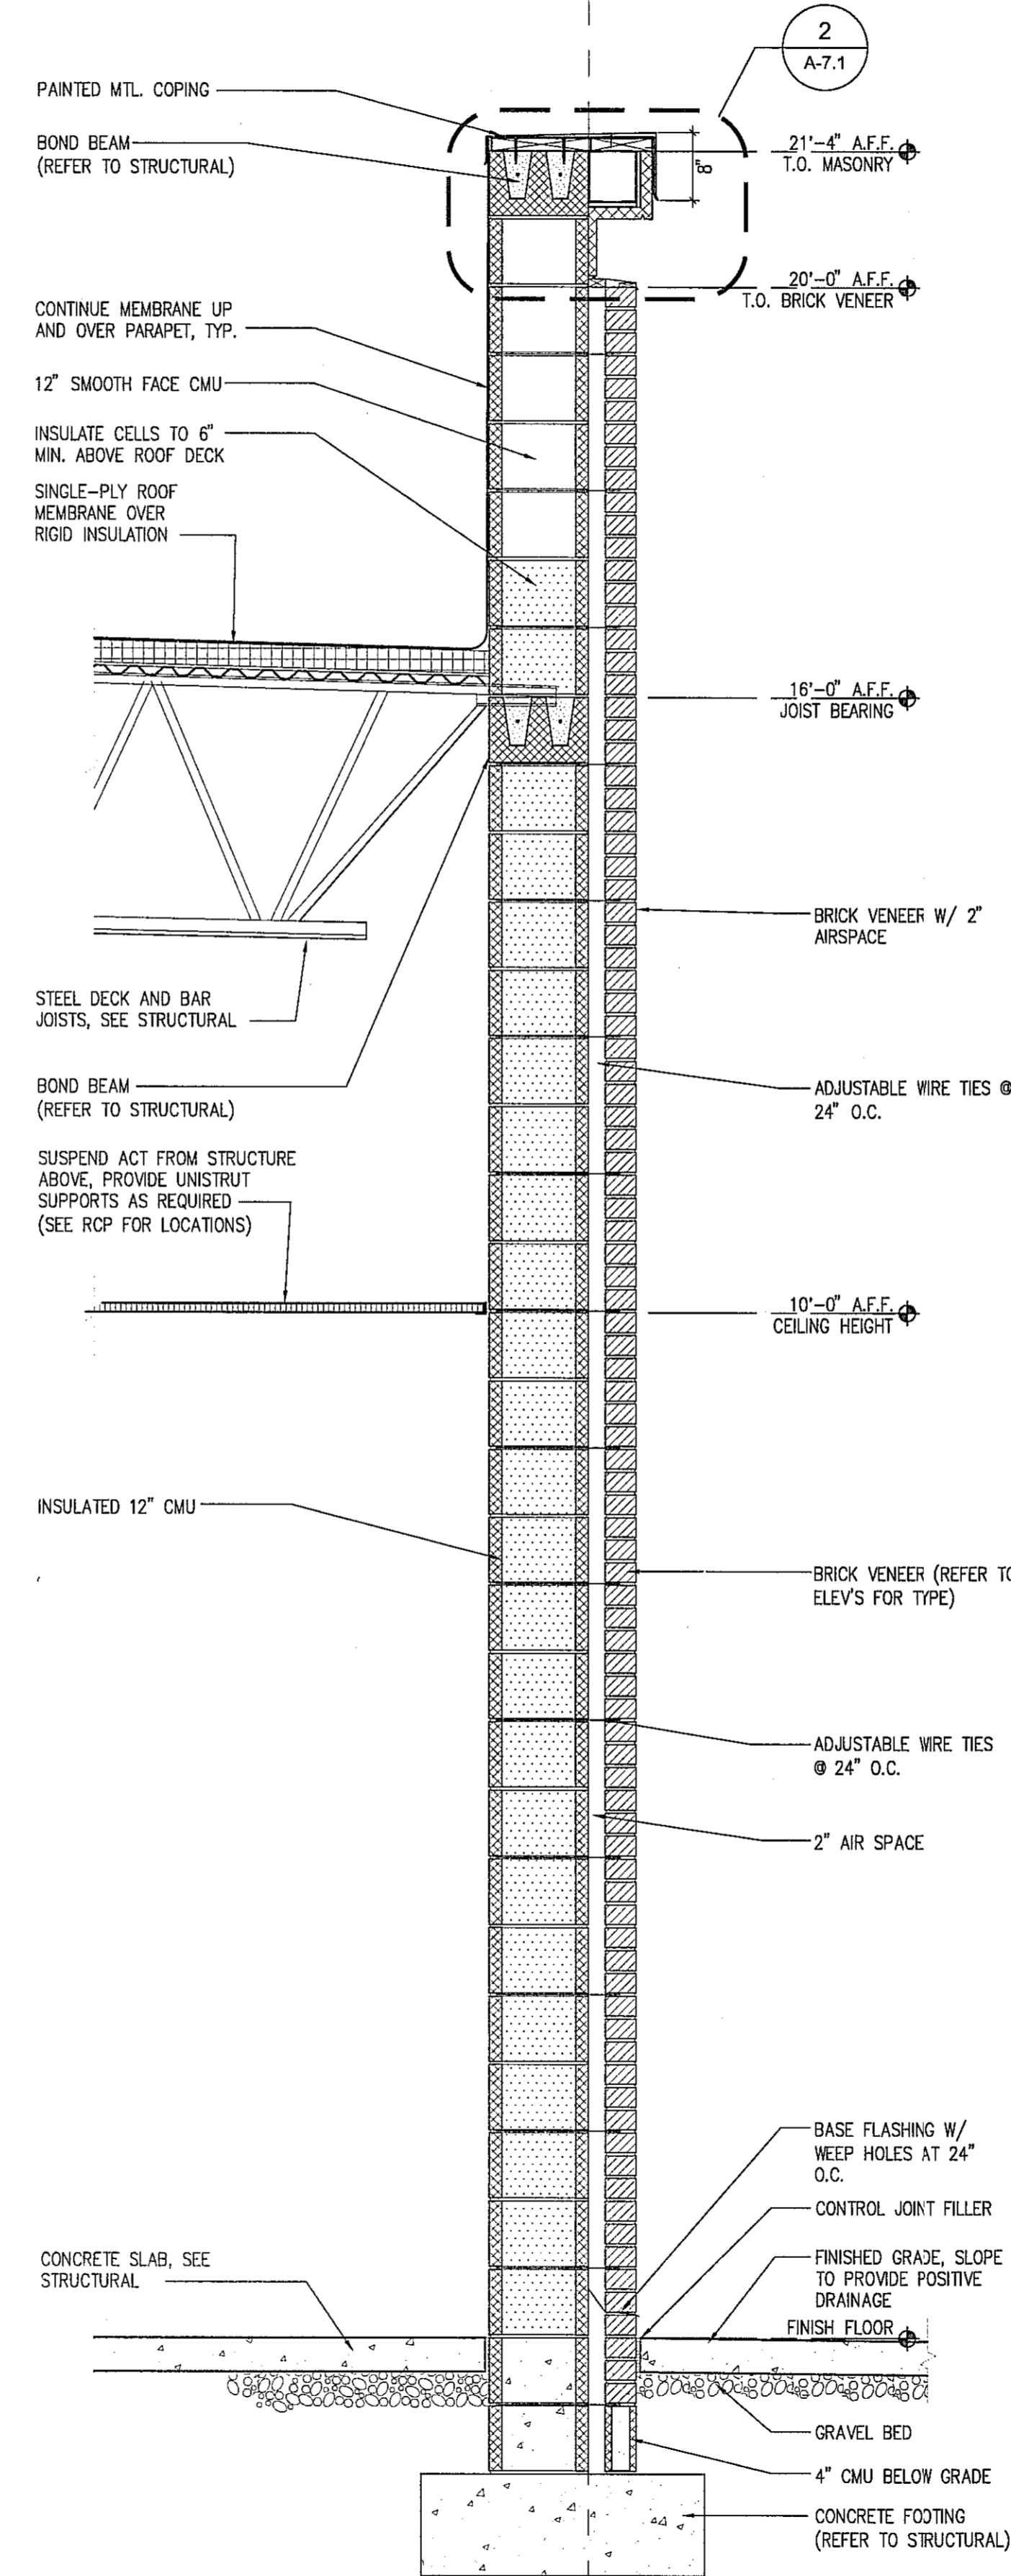

2 WALL SECTION @ REAR  
SCALE: 3/4" = 1'-0"

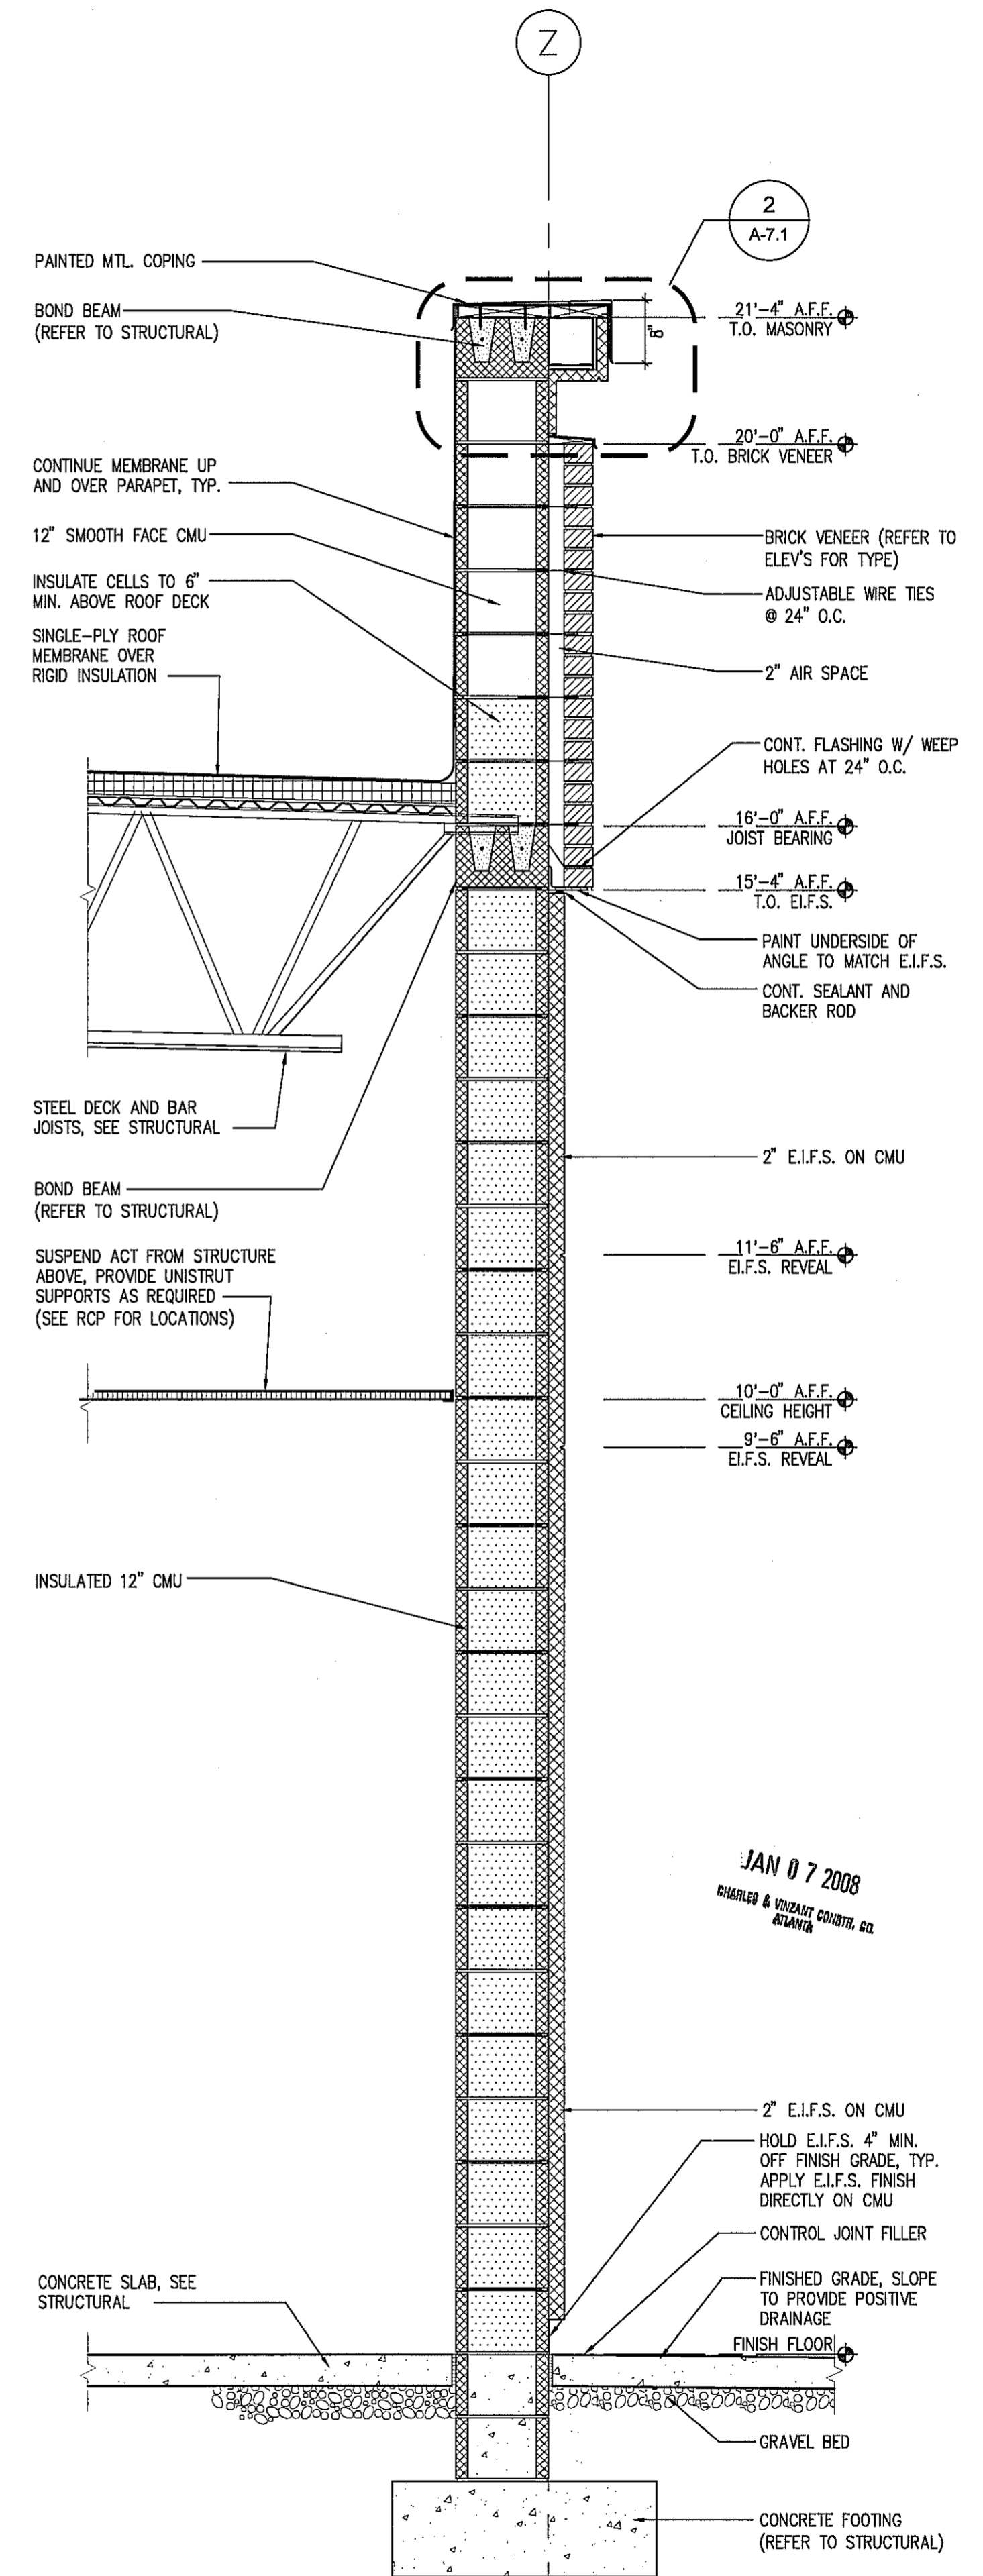

1 WALL SECTION @ REAR  
SCALE: 3/4" = 1'-0"

**Maxwell Johanson Maher**  
architects  
105 Broadway Ave, 4th Floor  
Nashville, Tennessee 37201  
phone 615-244-8970  
fax 615-244-8941  
www.mjmarch.com

**SEMBLER**  
The Sembler Company  
1450 South Atlanta GA 30319  
Suits 100  
Phone: 404-847-1800 Fax: 404-847-1818

**SMALL SHOPS 'H'**  
CANTON MARKETPLACE  
CANTON, GEORGIA

location  
owner  
architect  
seal  
consultant

revisions  
date

REV	DATE

PERMIT SET  
01-04-07

WALL SECTIONS

**A-5.4**  
MJM Job# 07134

This drawing and the design shown is the property of the architect. The production, copying or use of this drawing without their written consent is prohibited and any infringement will be subject to legal action.