


THIS DRAWING AND ANY REPRODUCTIONS ARE THE PROPERTY OF THE ARCHITECTS AND MAY NOT BE ANY WAY REPRODUCED OR TRANSMITTED IN ANY FORM OR BY ANY MEANS, ELECTRONIC OR MECHANICAL, INCLUDING PHOTOCOPYING, RECORDING, OR BY ANY INFORMATION STORAGE AND RETRIEVAL SYSTEM, WITHOUT EXPRESS WRITTEN PERMISSION FROM THE ARCHITECTS. THIS DRAWING IS THE PROPERTY OF THE ARCHITECTS AND SHALL NOT BE LOANED, REPRODUCED, COPIED, REPRODUCED, OR IN ANY MANNER REFERRED INDIRECTLY TO THE ARCHITECTS OR ANY OTHER PARTY WITHOUT THE WRITTEN CONSENT OF THE ARCHITECTS. THE ARCHITECTS SHALL NOT BE RESPONSIBLE FOR ANY CONSTRUCTION FROM THIS DRAWING, WITH THE EXCEPTED AGREEMENT OF THE ARCHITECTS. THE ARCHITECTS SHALL NOT BE RESPONSIBLE FOR ANY SCHEDULING AND CONSTRUCTION OF THE WORK OF THE ARCHITECTS. ALL RIGHTS RESERVED.

SMYRNA, GA
IMAGINE SCHOOL

REV.	DATE & COMMENTS	BY

JOB NUMBER:	08033
DATE:	01-09-2009
DRAWN BY:	
SCALE:	
DRAWING:	
SHEET NUMBER	A-1

Architect of Record:
Chris G. Kirschner, AIA, LEED AP
GA, Lic. # -

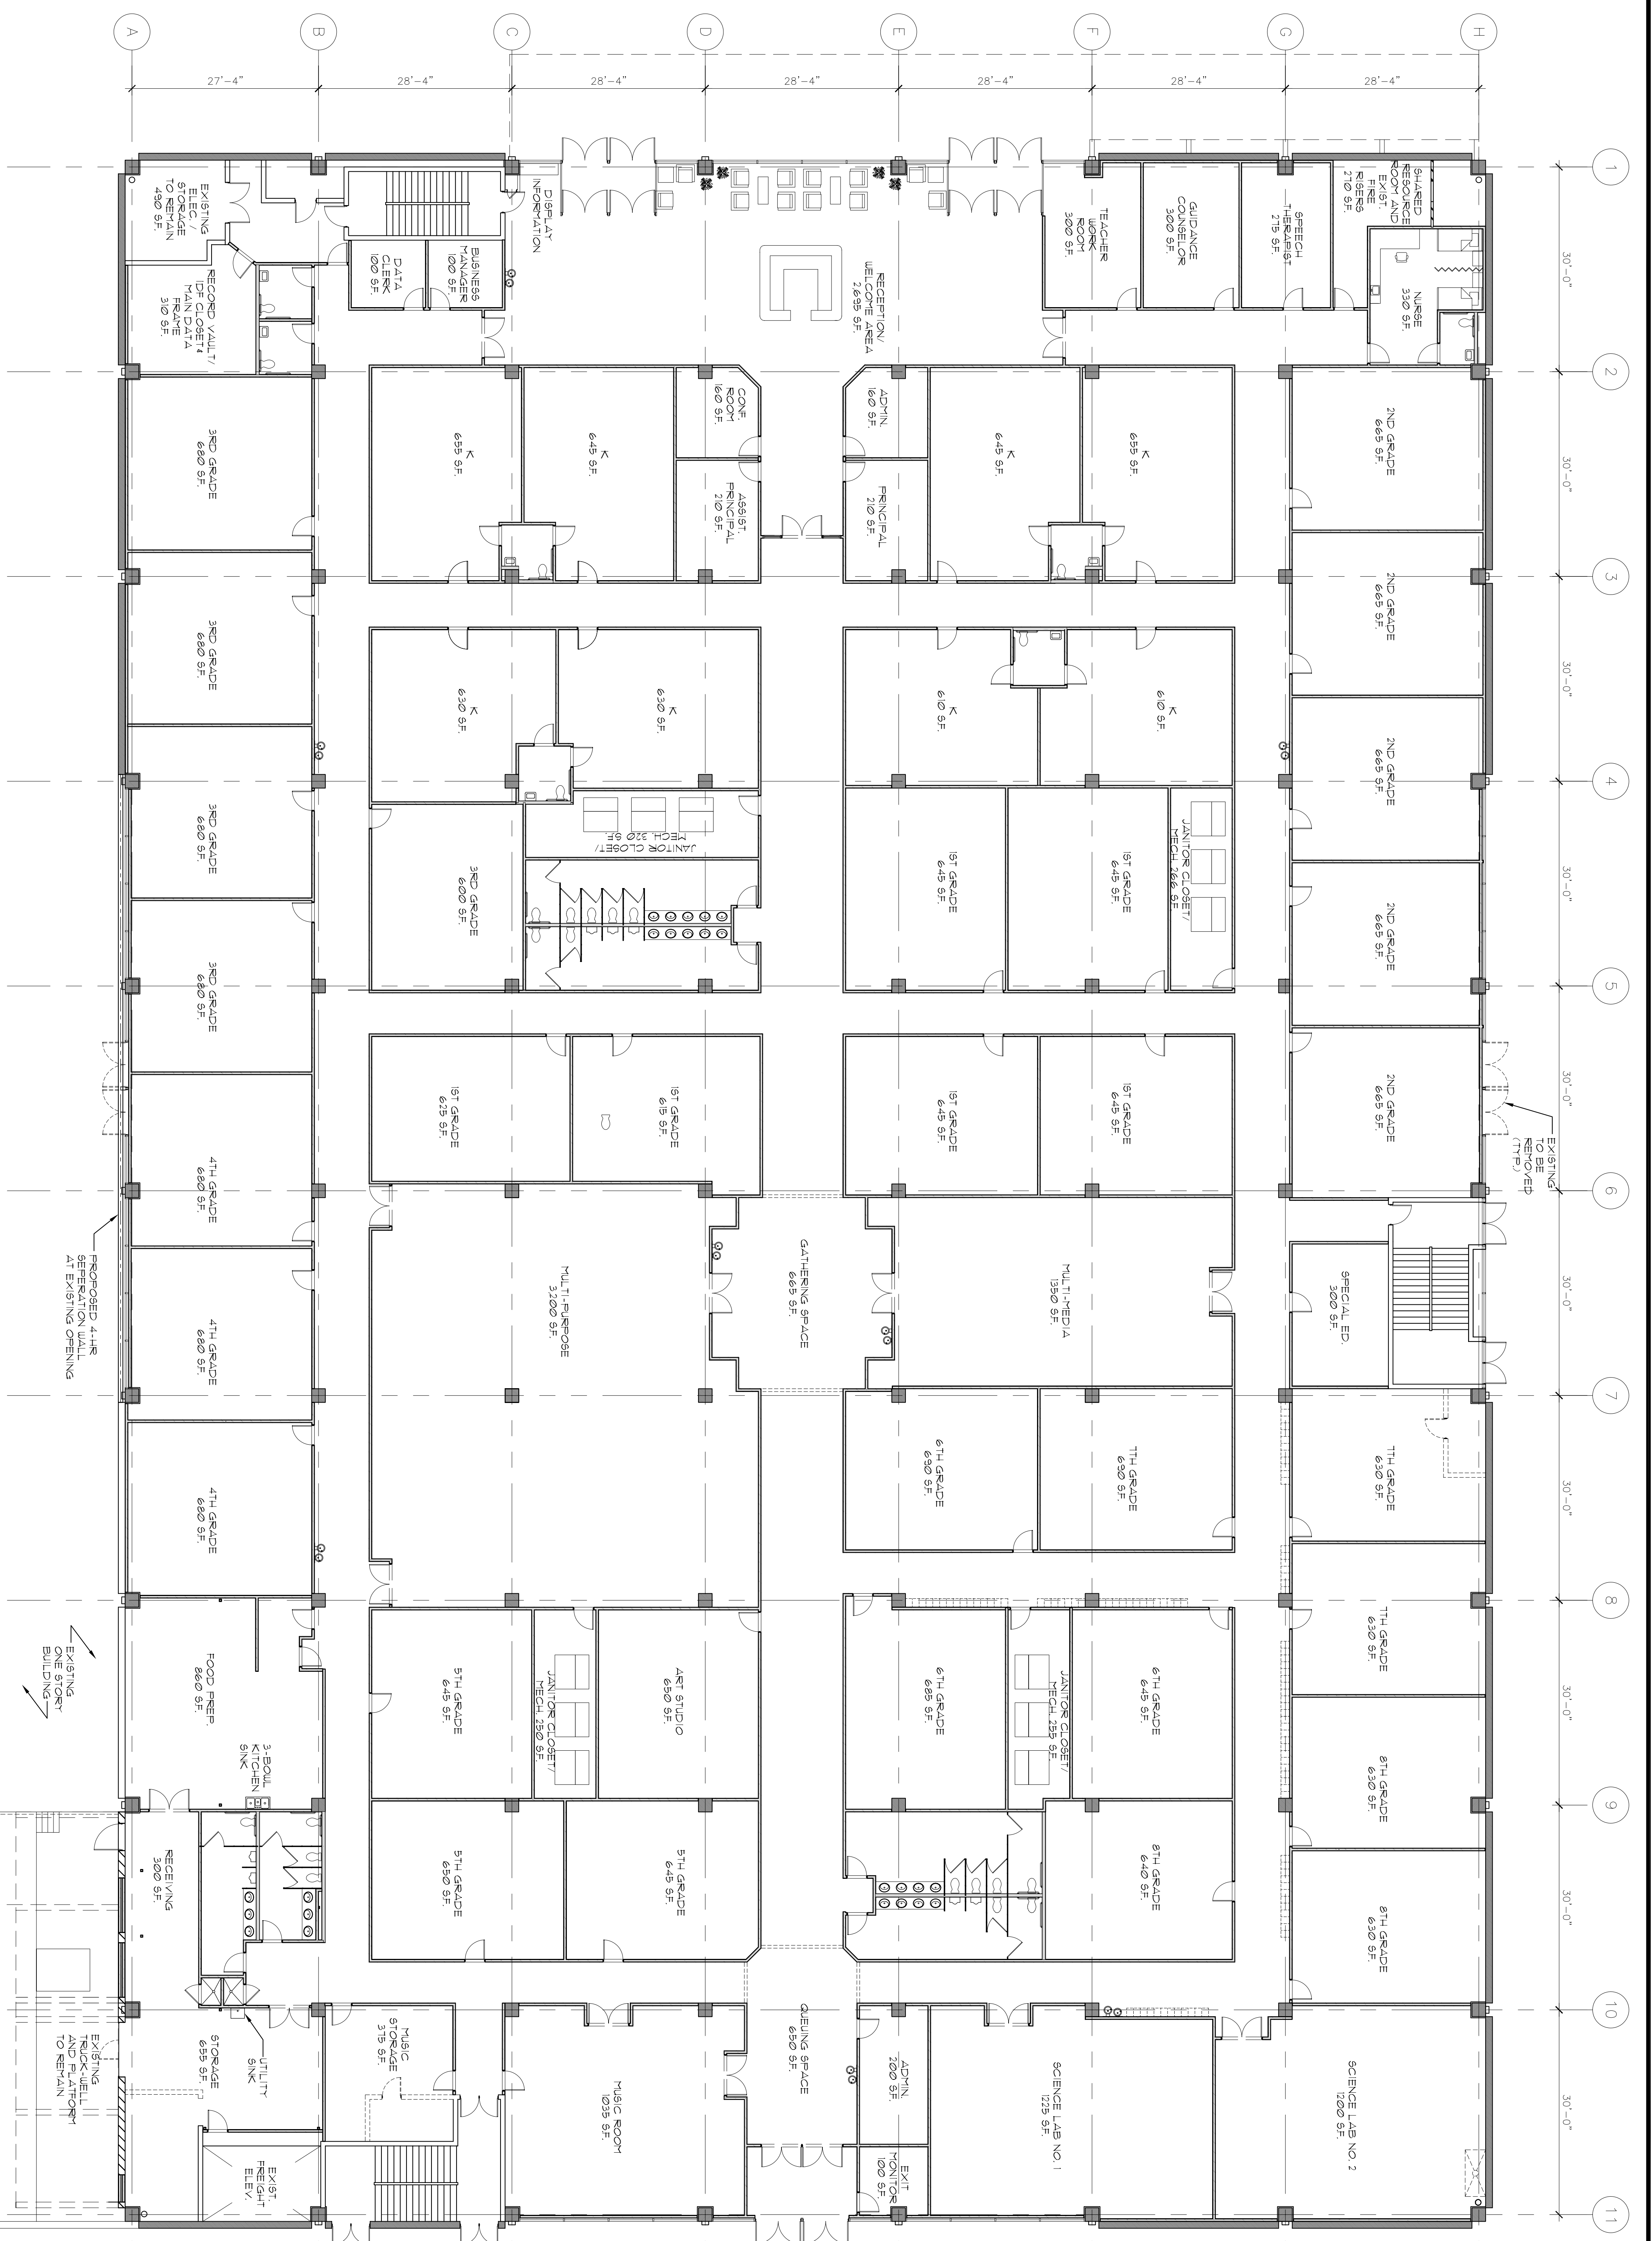

SCHEMATIC FLOOR PLAN

SCALE
3/32"=1'-0"