
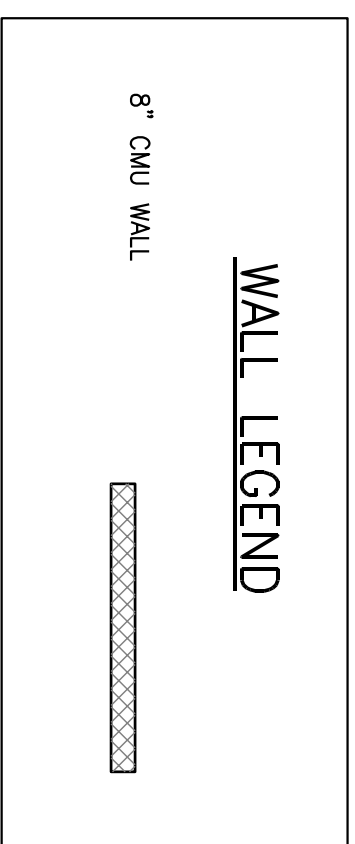



MARK	COLUMN SIZE	BASE PLATE					ANCHOR BOLTS **					WELD	REMARKS
		A	B	C	D	E	F	G	H	I	J		
C1	HSS6x6x3/8	3/4"	12"	12"	4 1/2"	4 1/2"	3/4"	9"	4	1/2"			
C2	HSS6x6x3/8	3/4"	14"	14"	6 1/2"	6 1/2"	3/4"	9"	4	1/2"			

* ASOT HEAVY HEX ANCHOR BOLTS W/ (2) FLAT 3/8" THICK B WASHERS
AND (2) HEAVY HEX NUTS PER BOLT (TYPICAL)

FOOTING SCHEDULE			
MARK	SIZE	REINFORCING	REMARKS
F1	6'-0"x6'-0"x2'-0"	6 - #6 E.W. T&B	
F2	4'-0"x4'-0"x1'-0"	4 - #5 E.W. B	
F3	3'-0"x3'-0"x1'-0"	3 - #5 E.W. T&B	

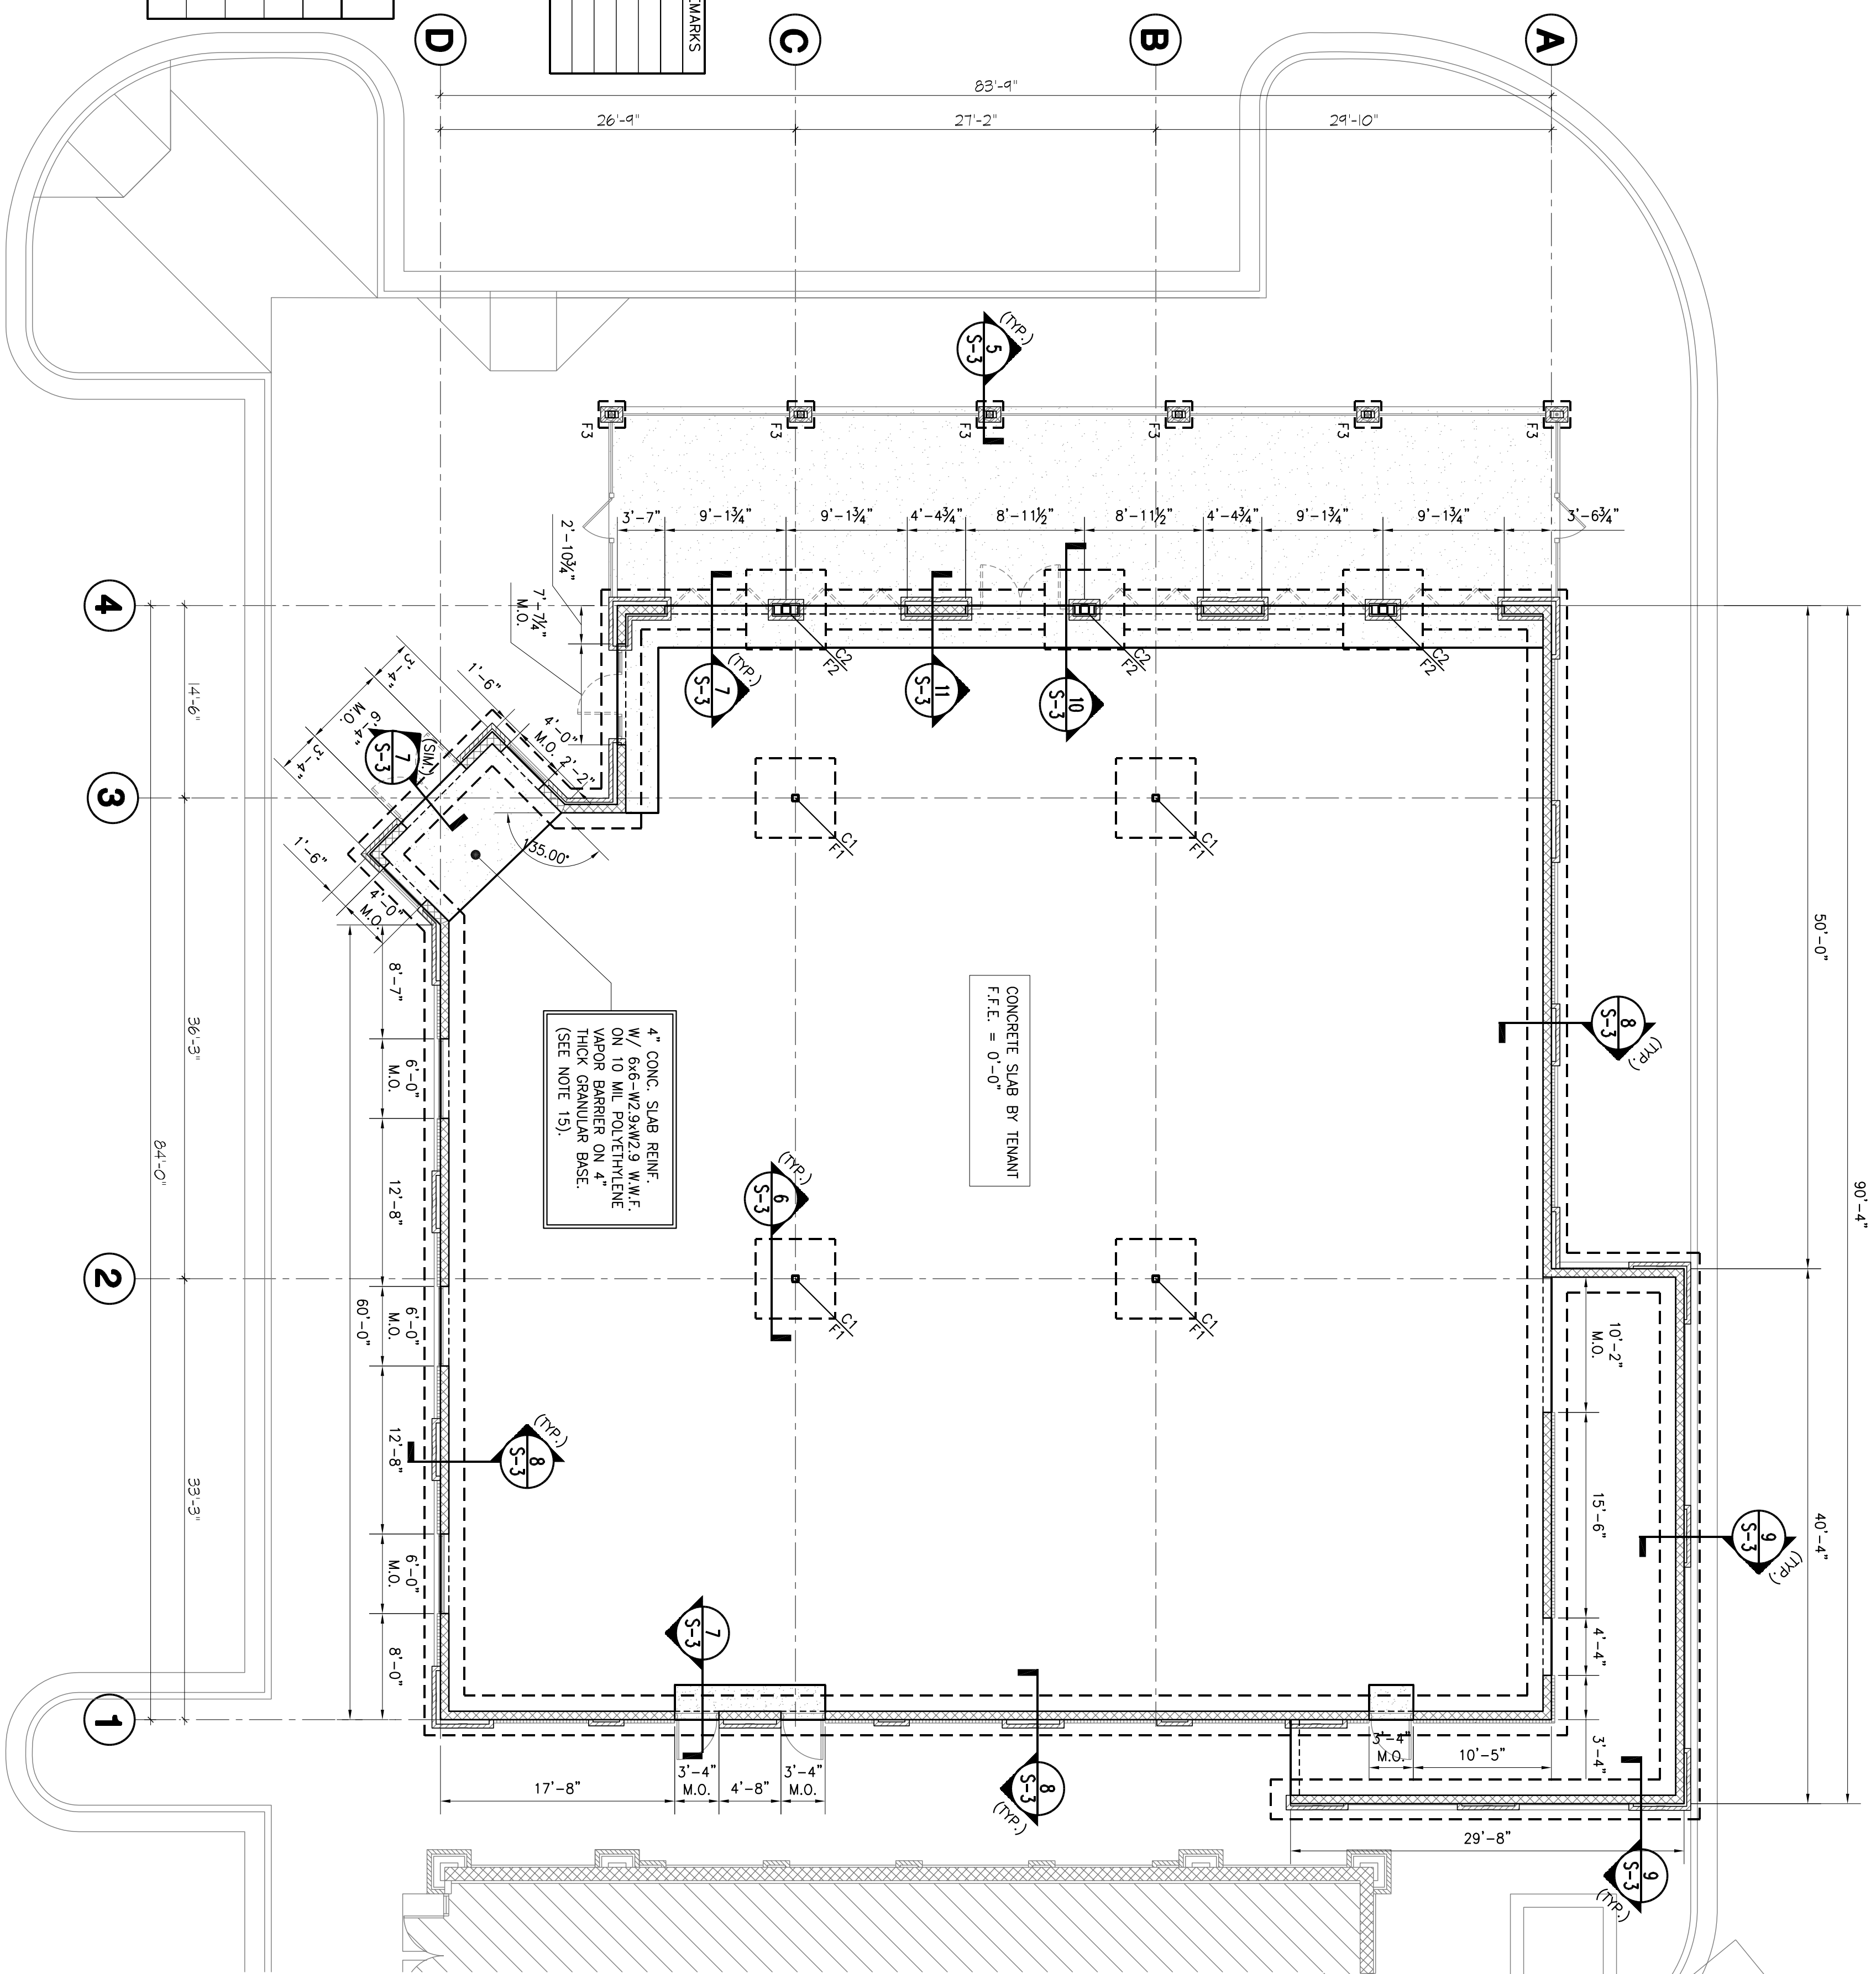

- NOTES:**
- SEE SHEET S-1.0 FOR COLUMN, BASE PLATE, AND FOOTING SCHEDULE.
 - BOTTOM OF ALL EXTERIOR FOOTINGS SHALL BEAR AT A MIN. OF 1'-6" BELOW FINISHED GRADE. BEARING ELEVATION MUST BE ADJUSTED FOR BLOCK.
 - ON SING. BRICK FOUNDATION, THE MIN. BEARING ELEVATION SHALL BE 1'-0" BELOW FINISHED GRADE.
 - REFER TO DRAWING S-0.0 AND S-0.1 FOR GENERAL NOTES AND DRAWING S-3.3 FOR TYPICAL DETAILS.
 - SEE 1/3-S-3 FOR TYPICAL CONTROL JOINT DETAIL.
 - FINISHED FLOOR ELEV. = REFERENCE ARCH. & CIVIL DRAWINGS.
 - DIMENSIONS WITH ARCH. DRAWINGS. DIMENSIONS SHOWN ON THIS PLAN.
 - REFERENCE ARCH. DRAWINGS TAKE PRECEDENCE OVER & EXTENTS OF SLAB DEPRESSIONS. MAINTAIN 4" LOWER FOOTINGS WHERE REQUIRED TO ACCOMMODATE DIMENSIONS OF ARCH. DRAWINGS.
 - REFER TO ELECTRICAL DRAWINGS FOR EXACT LOCATION, REFERENCE ARCH. & CIVIL DRAWINGS.
 - PROVIDE CONTROL JOINTS IN SLAB IN ACCORDANCE WITH GENERAL NOTE 5.8 ON S-0.
 - SEE 13/S-5 FOR CMU WALL REINFORCING (TYPICAL - UNO.).
 - HOUSEKEEPING PADS TYPICAL IN ELECTRICAL AREAS.
 - REFER TO ELECTRICAL DRAWINGS FOR EXACT LOCATIONS. G.C. SHALL VERIFY FINAL SITE GRADING ELEVATIONS WITH CIVIL DOCUMENTS/SITE CONDITIONS. REPORT ANY DISCREPANCIES TO THE ENGINEER.

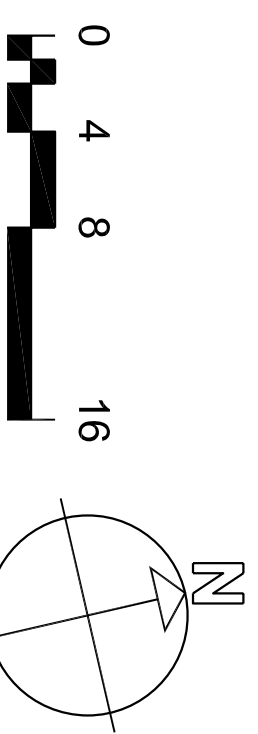

1 FOUNDATION PLAN

SCALE: 1/8" = 1'-0"

FOUNDATION PLAN
S-1
MJM jpb# 07/24

REV	DATE	DESCRIPTION

PERMIT/BID SET
03-26-08

SHELL BUILDING FOR TACO MAC
CANTON MARKETPLACE
CANTON, GEORGIA

SEMBLER
The Sembler Company
1450 South Johnson Ferry Road, Suite 100
Atlanta, GA 30319
Phone: 404-847-1800 Fax: 404-847-1818

Maxwell Johanson Maher
architects
105 Broadway Ave. 4th Floor
Nashville, Tennessee 37201
www.mjmach.com
phone 615-244-8170
fax 615-244-8141
mjm@mjmarch.com