

KEY MAP
N.T.S.


SHOPS
500
5,500 SF
FFE=1066.67

1066.67 PV

THE SPORTS AUTHORITY
400
41,770 SF
FFE=1064.67

PETSMART
300
25,464 SF
FEE=1062.67

- Notes**
- The contours shown represent the finish grade elevations for the entire site and also reflect the buildings shown as built. Please note that the contours shown do not reflect the temporary edge of asphalt that needs to be constructed prior to building construction.
 - Spot Elevations that are shaded back are for reference only.

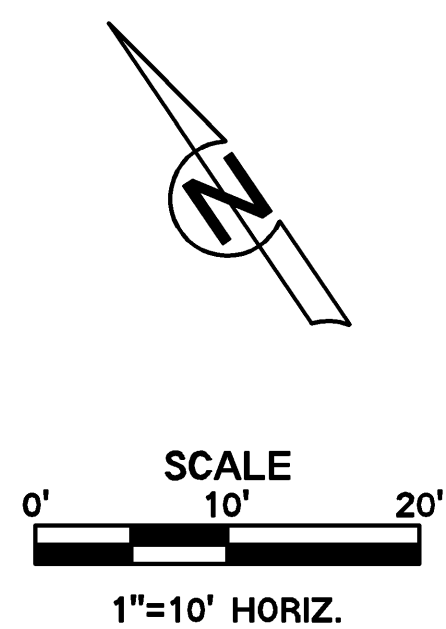

LEGEND

000.00 TC	Top of Curb
000.00 ST	Stair Elevation
000.00 IC	Top of Curb
000.00 PV	Top of Pavement
000.00 FE	Finished Floor Elevation
000.00 PG	Proposed Grade
000.00 CI	Top of Curb Inlet
000.00 GI	Top of Gate Inlet
000.00 FI	Top of Field Inlet
000.00 JB	Top of Junction Box
000.00 C/I	Top of Combination Inlet

1065.17 TC
1064.59 PV

1064.59 PV 1064.59 PV

1064.67 FF

1064.67 FF

1064.67 PV

1060.67 PV

1064.67 PV

1068.34 FF

1064.18 PV

1064.33 PV

1063.91 PV

1064.08 PV

1060.67 PV

1064.67 PV

1068.34 FF

1064.33 PV

1063.91 PV

1064.08 PV

1060.67 PV

1064.30 PV

1063.87 PV

1063.64 PV

1063.44 PV

1064.67 FF

1063.29 PV


1062.94 PV

1063.05 PV

1064.59 ST

1064.07 ST

1063.55 ST

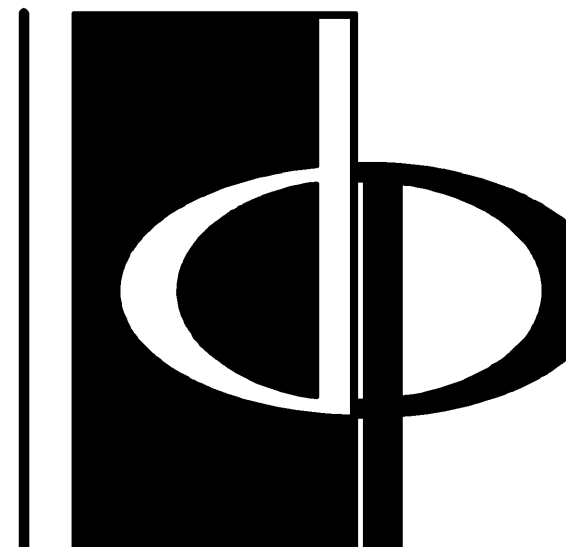


THE PRESTON PARTNERSHIP, LLC
A MULTI-DISCIPLINARY DESIGN FIRM

1000 ABERNATHY ROAD NE, SUITE 600
ATLANTA, GEORGIA 30328
TELEPHONE: 770 396 7248
FAX: 770 396 2945

WWW.THEPRESTONPARTNERSHIP.COM

CONSULTANT

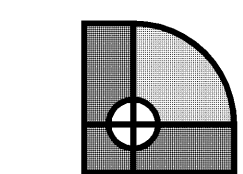


LUTJEN

8350 N. Saint Clair Ave.
Kansas City, MO 64151
816.587.4300
816.587.1393 fax
www.lutjen.com
surveying
planning
engineering
landscape architecture

SEAL

PROJECT

TIFFANY SPRINGS

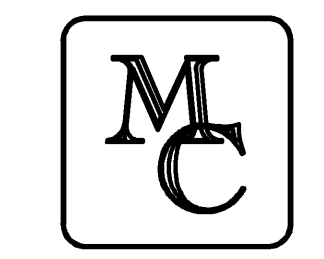

FOR **MARKETCENTER**

Cousins

COUSINS PROPERTIES INC.

81 PEACHTREE STREET NE, SUITE 3600
ATLANTA, GA 30309-1140
(404) 401-1000

REVISIONS
10-05-07 Revised Spot Elevations.

DATE

JOB NUMBER **06266**

DRAWN BY

CHECKED BY

DRAWING TITLE

SPOT ELEVATIONS

DRAWING NUMBER

4C3

COMMENTS

Location: N:\Engineering\Tiffany Springs Market Center - 06266\Grading\Building 400 (Sports Authority)\SET - 06266.dwg