


SCALES:
 VERTICAL 1" = 2'
 HORIZONTAL 1" = 20'

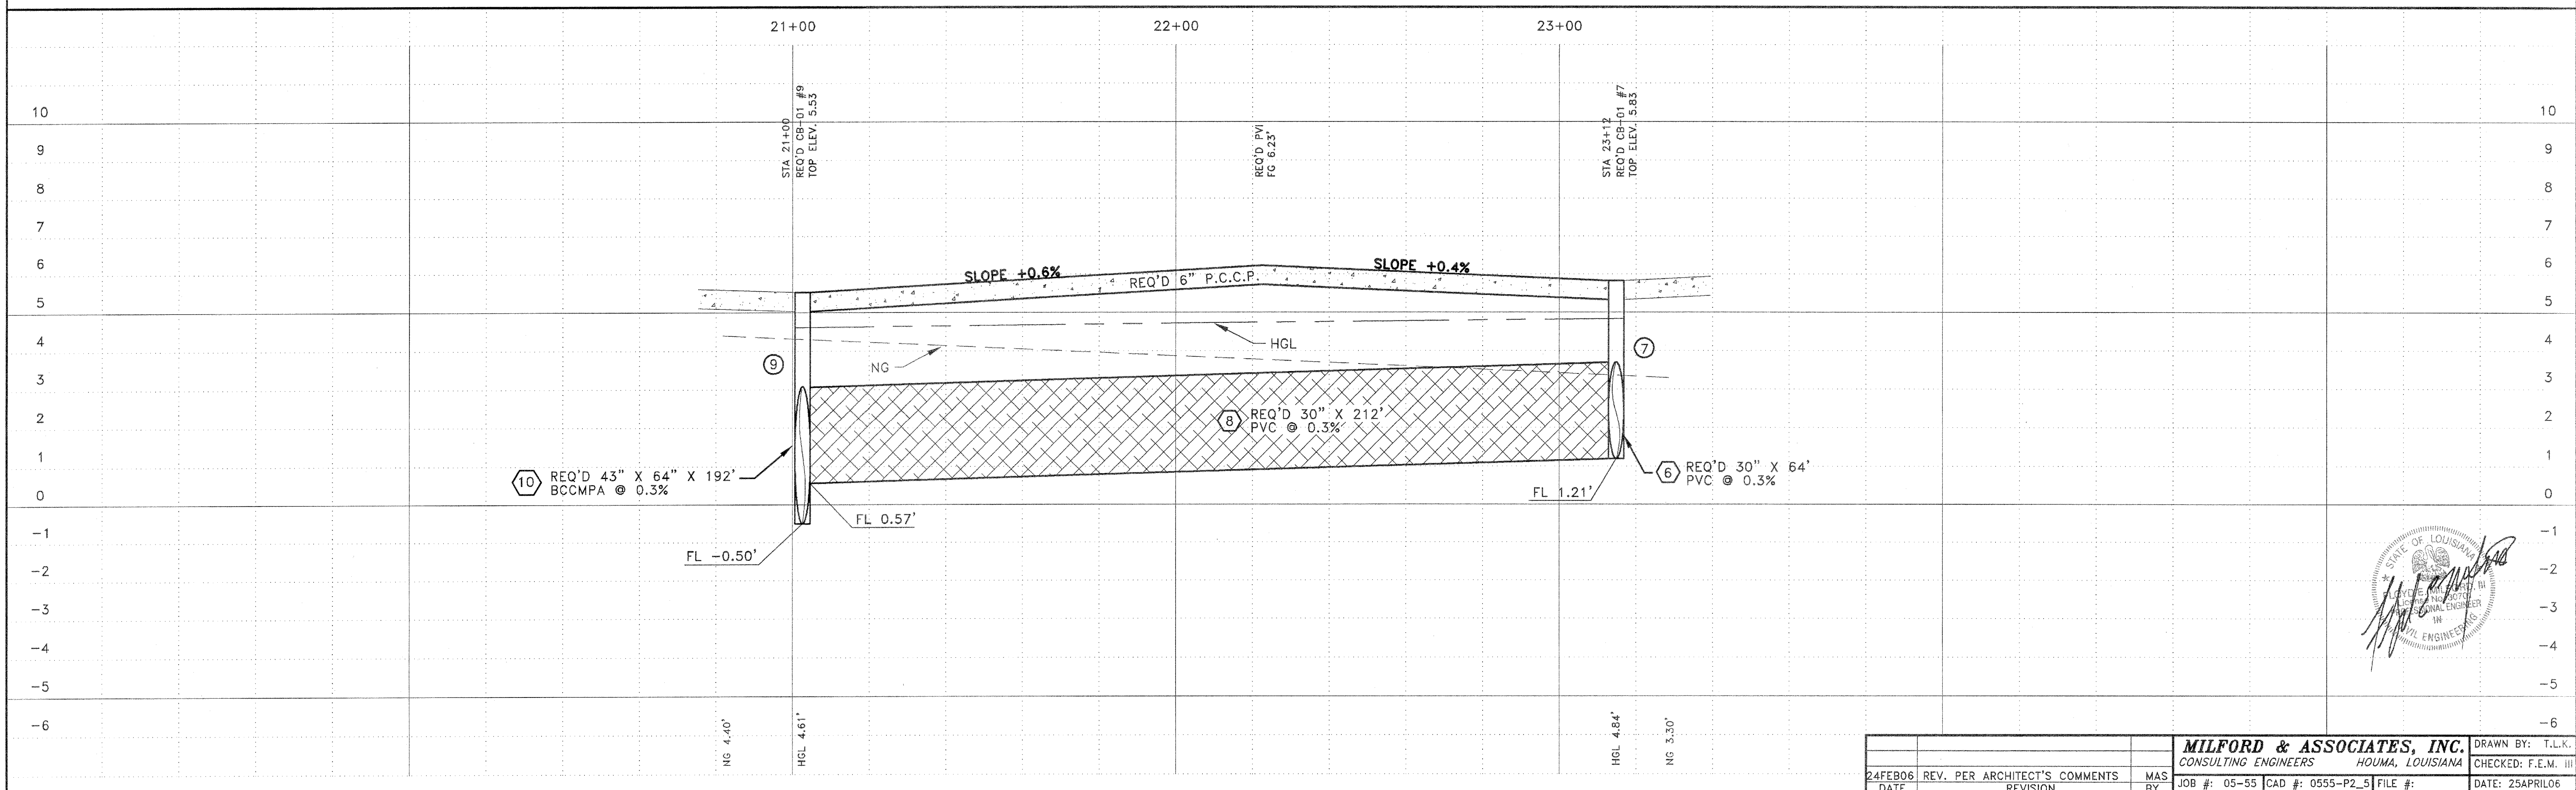

MILFORD & ASSOCIATES, INC. CONSULTING ENGINEERS HOUMA, LOUISIANA		DATE	REV. PER ARCHITECT'S COMMENTS	MAS	JOB #:	CAD #:	FILE #:	DATE:
		24FEB06	REVISION	BY	05-55	0555-P2_5		25APRIL06

DRAWN BY: T.L.K.
 CHECKED: F.E.M. III

