


THIS DRAWING AND ANY REPRODUCTIONS ARE THE PROPERTY OF THE ARCHITECTS AND MAY NOT BE REPRODUCED, PUBLISHED, MODIFIED, OR USED IN ANY WAY WITHOUT EXPRESS WRITTEN NOTICE FROM THE ARCHITECTS. DRAWINGS AND ANY REPRODUCTIONS OF THEM SHALL NOT BE SCALED OFF FOR ANY PURPOSE. ANY DISCREPANCIES IN THE DRAWINGS SHALL BE REFERRED IMMEDIATELY TO THE ARCHITECT FOR CLARIFICATION PRIOR TO CONTINUING WITH THE WORK. COMMENCEMENT WITH THE WORK SHALL BE CONSIDERED ACCEPTANCE OF THE INTEGRITY OF THE DRAWINGS. THE CONTRACTOR IS RESPONSIBLE FOR THE COORDINATION, SCHEDULING, AND PERFORMANCE OF THE WORK OF INVOLVED TRADES. COPYRIGHT 2008, BDC ARCHITECTS, INC. ALL RIGHTS RESERVED.

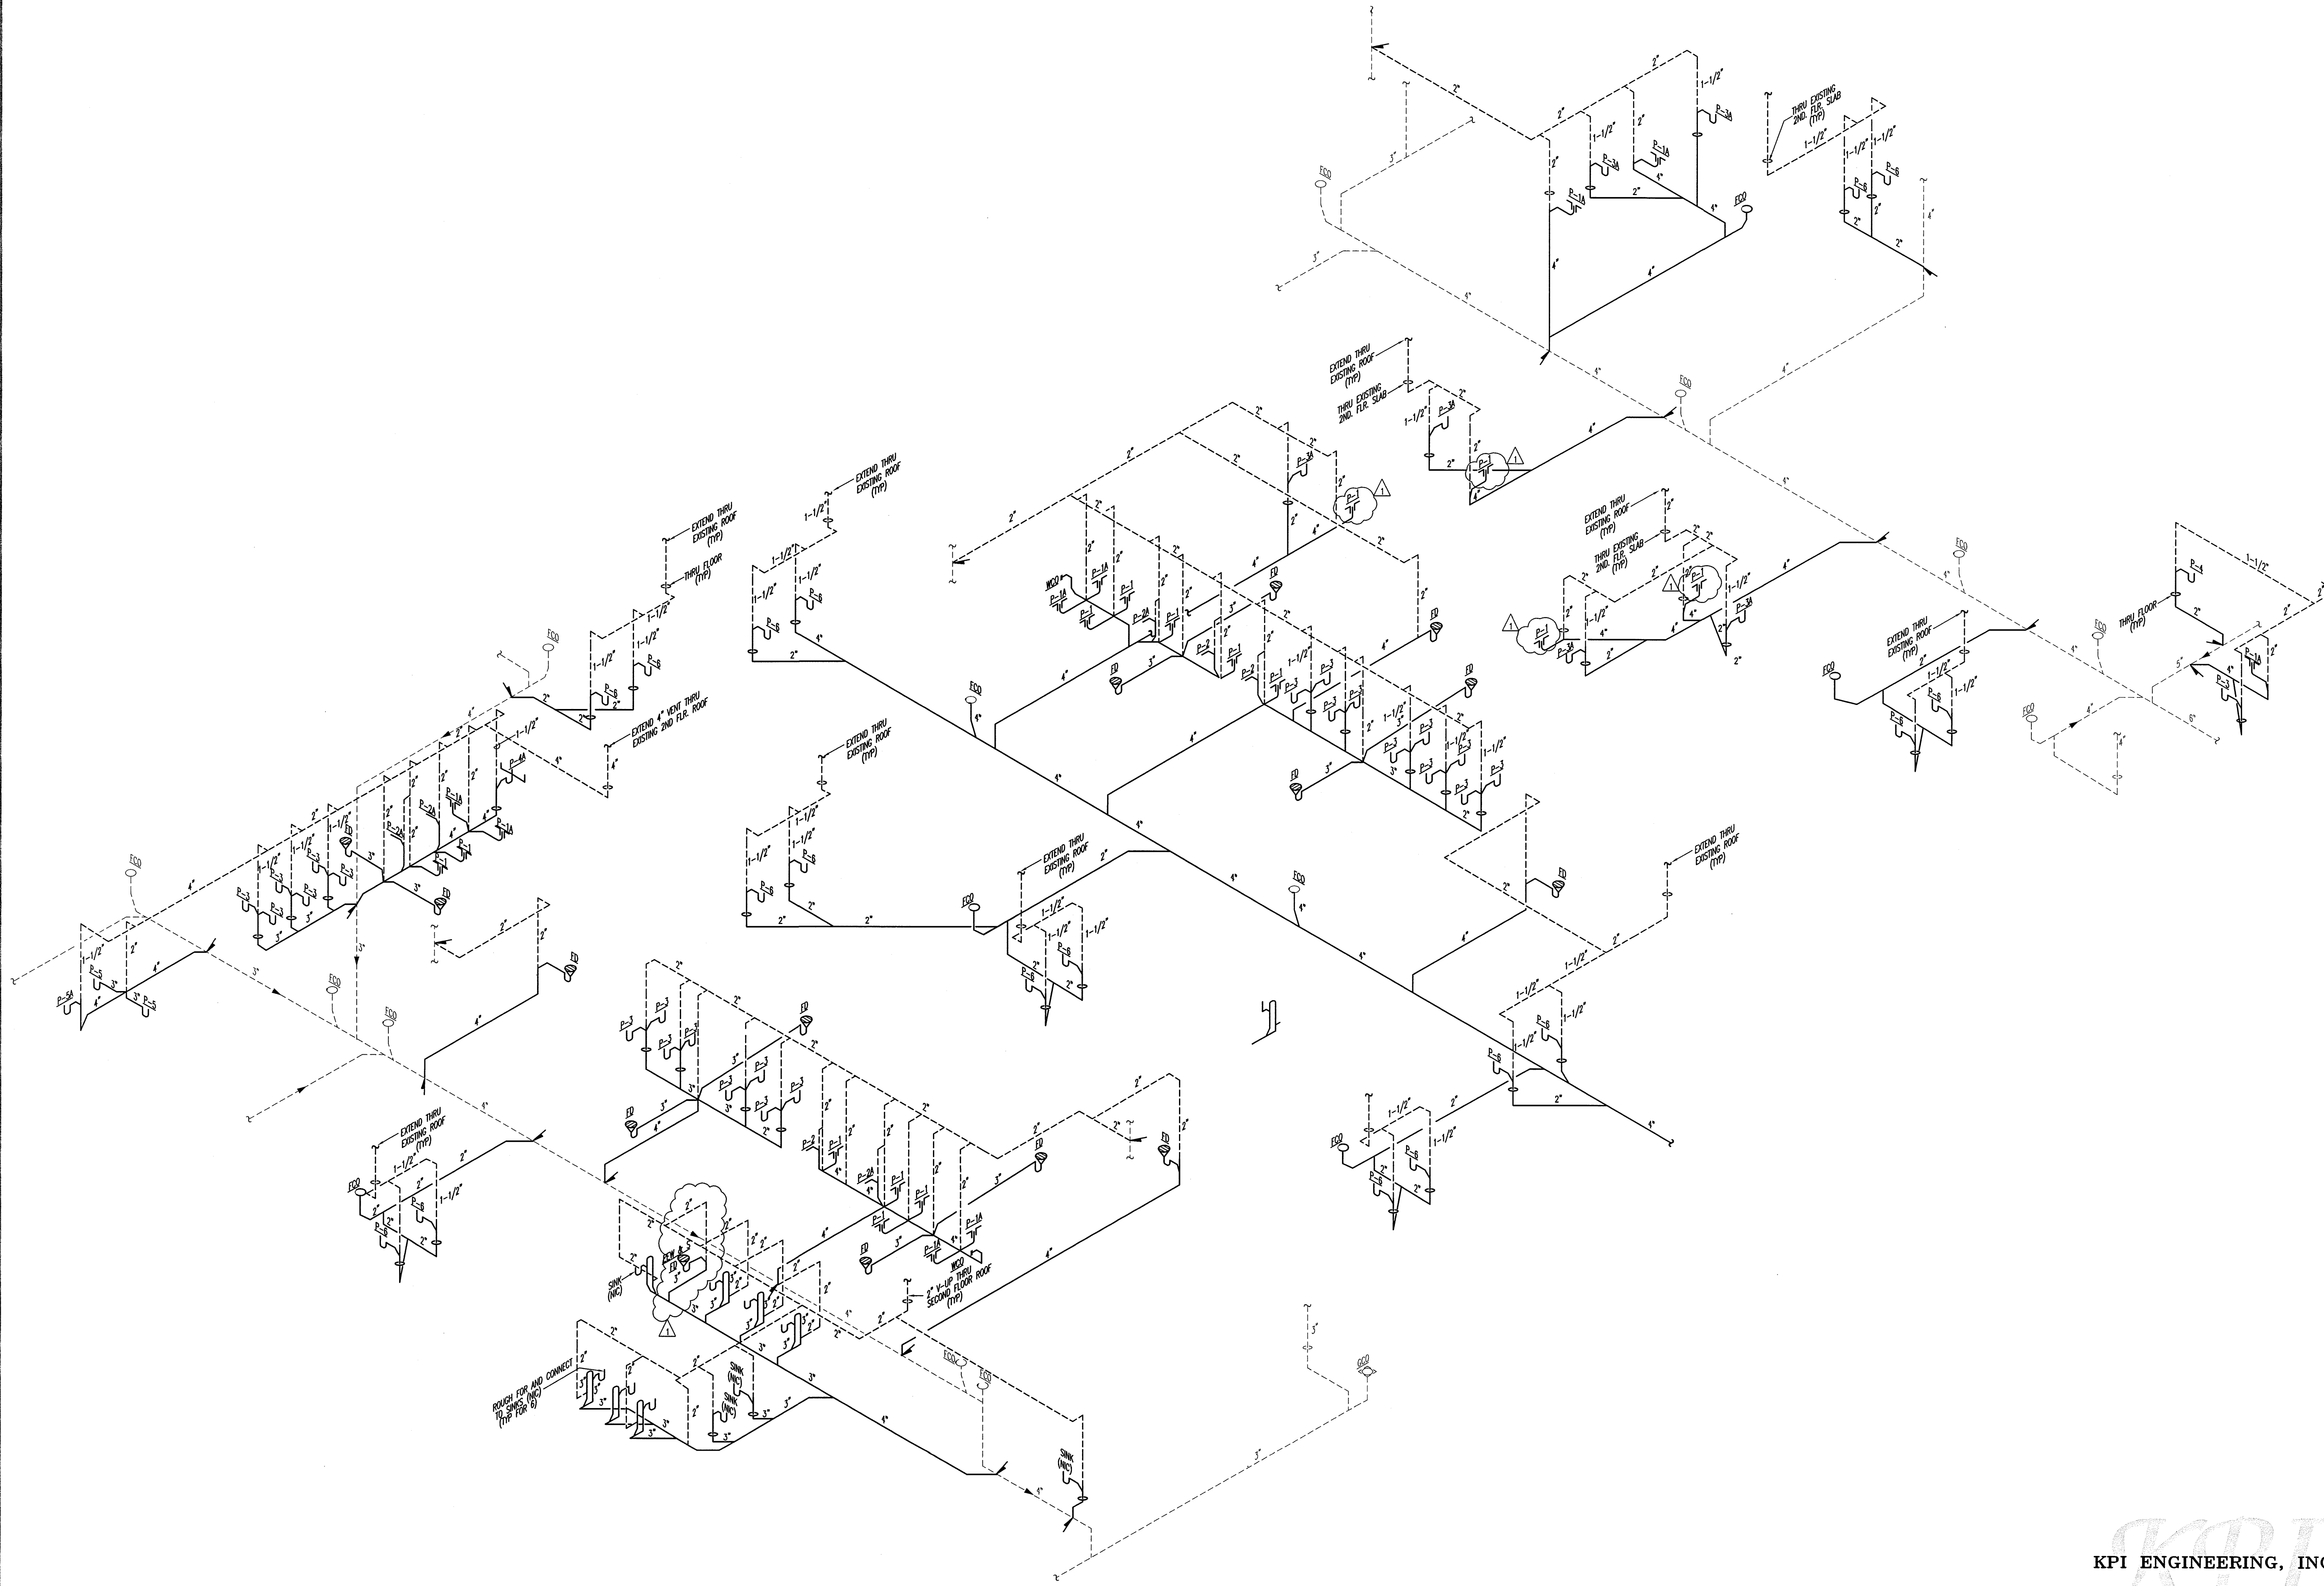

PLUMBING SANITARY/VENT RISER DIAGRAM

NOT TO SCALE

Imagine International Academy

2144 S. Cobb Drive
Smyrna, GA. 30080


Oakhurst Realty Partners

217 N. McDonough St., Suite 200 Decatur, GA. 30030

REV.	DATE & COMMENTS	BY
1	ADDENDUM #1	4-17-2009

JOB NUMBER: 00033
DATE: MARCH 20, 2009
DRAWN BY: RC
SCALE: AS NOTED
DRAWING: PLUMBING SANITARY
RISER DIAGRAM

SHEET NUMBER
P-13

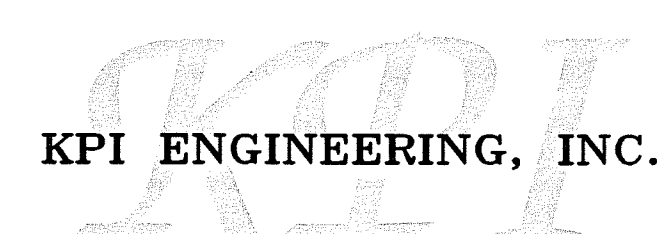

PROFESSIONAL ENGINEERS
3203 QUEEN PALM DRIVE
TAMPA, FLORIDA 33619
PHONE (813) 241-6488
FAX (813) 241-6486
Board of Professional Engineers - License # 27336

DEAN S. KENYON, P.E.
GA. LIC. No. 032813

Signature _____ Date _____